



FLOOR PLANS
MOUNTAIN LAUREL
DEER PATH VACATIONS

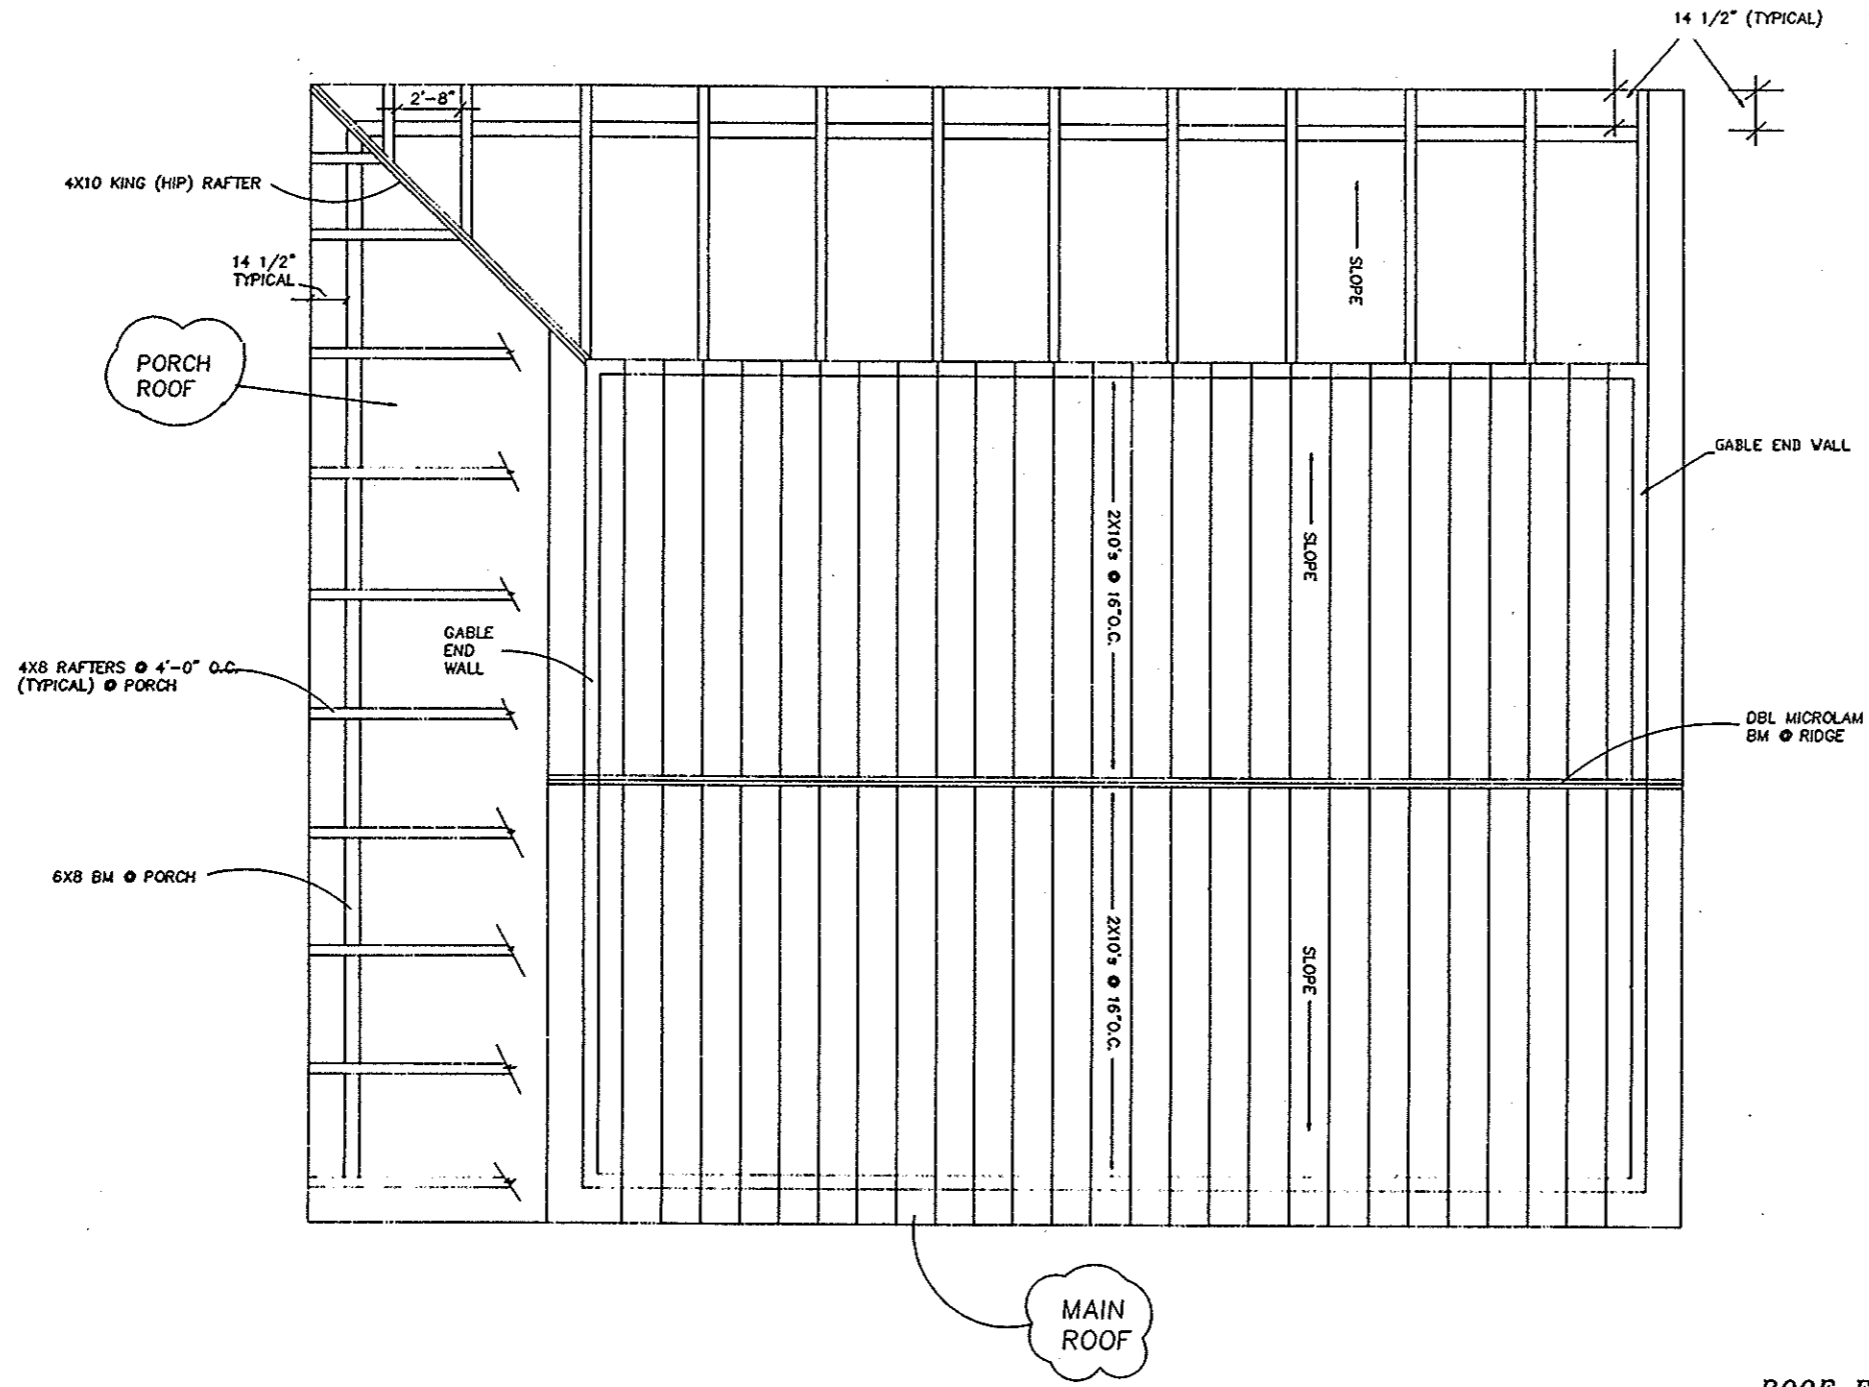


SCALE 1/4" = 1.0'

ROOF FRAMING
DOUGLAS LAKE RESORT
MOUNTAIN LAUREL

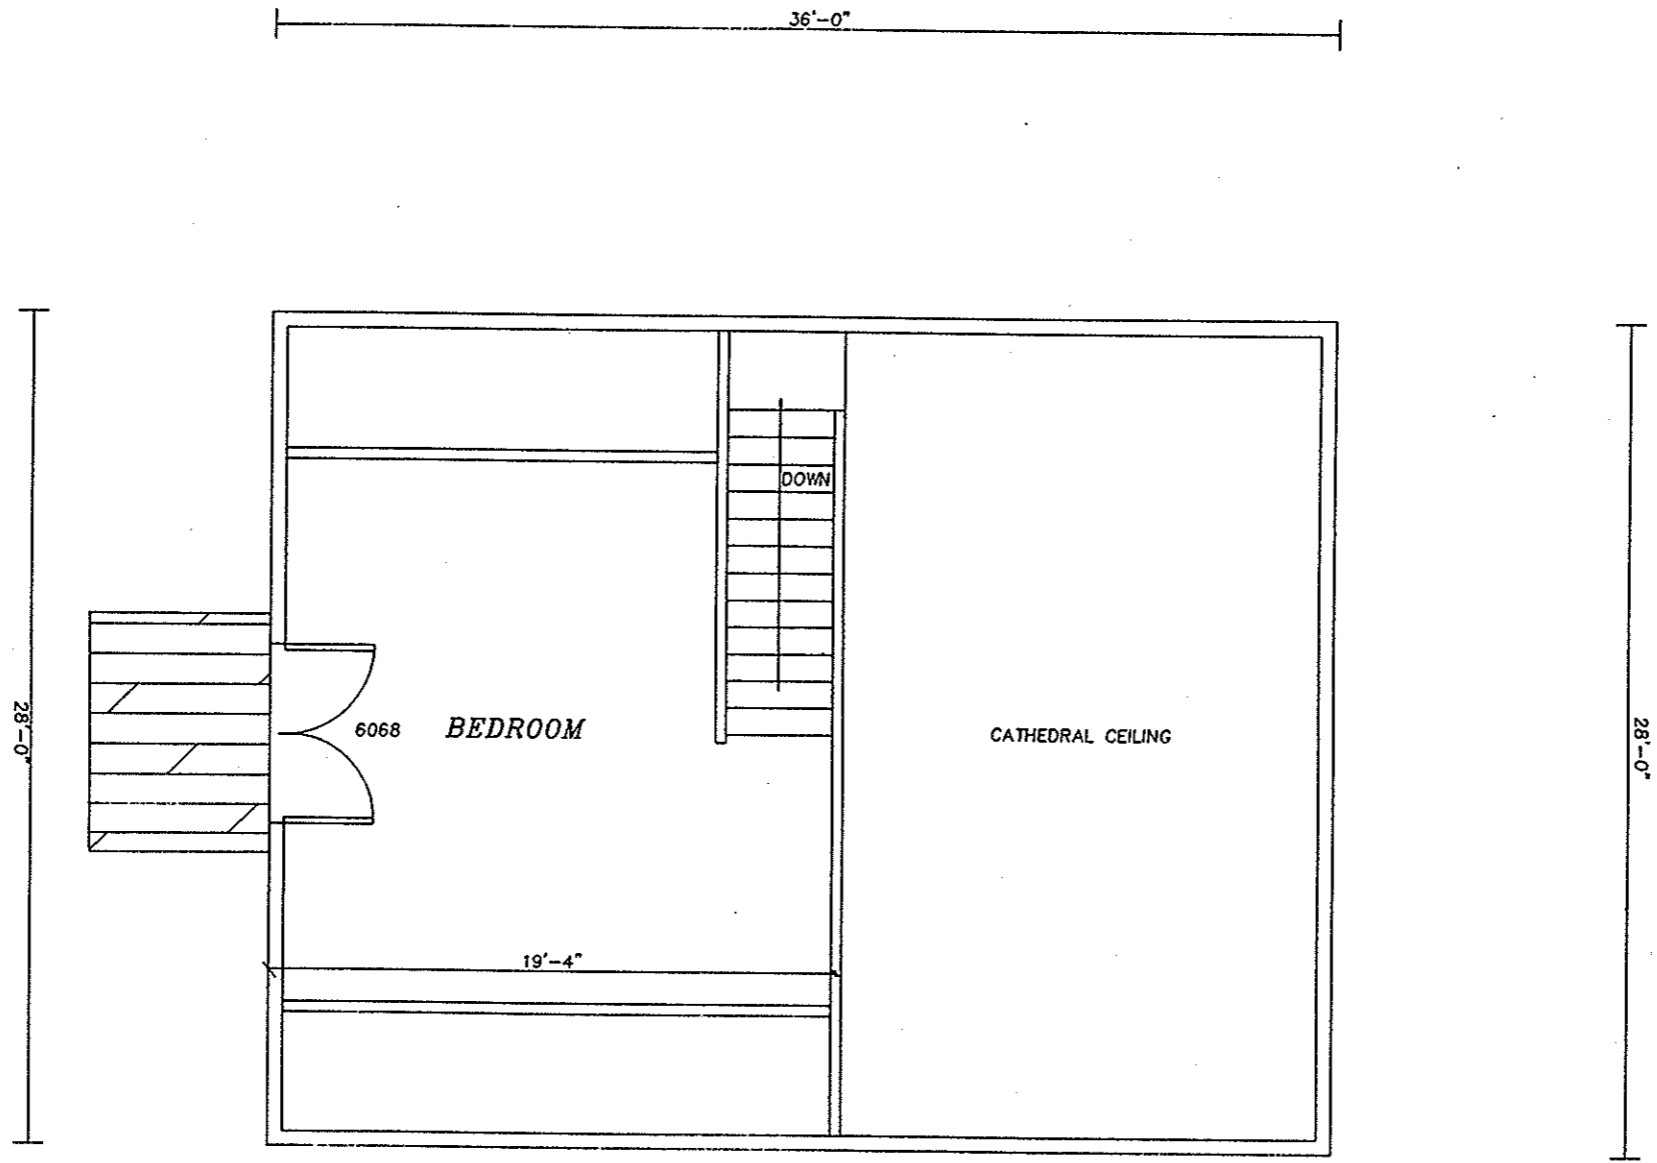

SCALE 1/4" = 1.0'


MOUNTAIN LAUREL MODEL
SECOND FLOOR PLAN
DOUGLAS LAKE RESORT

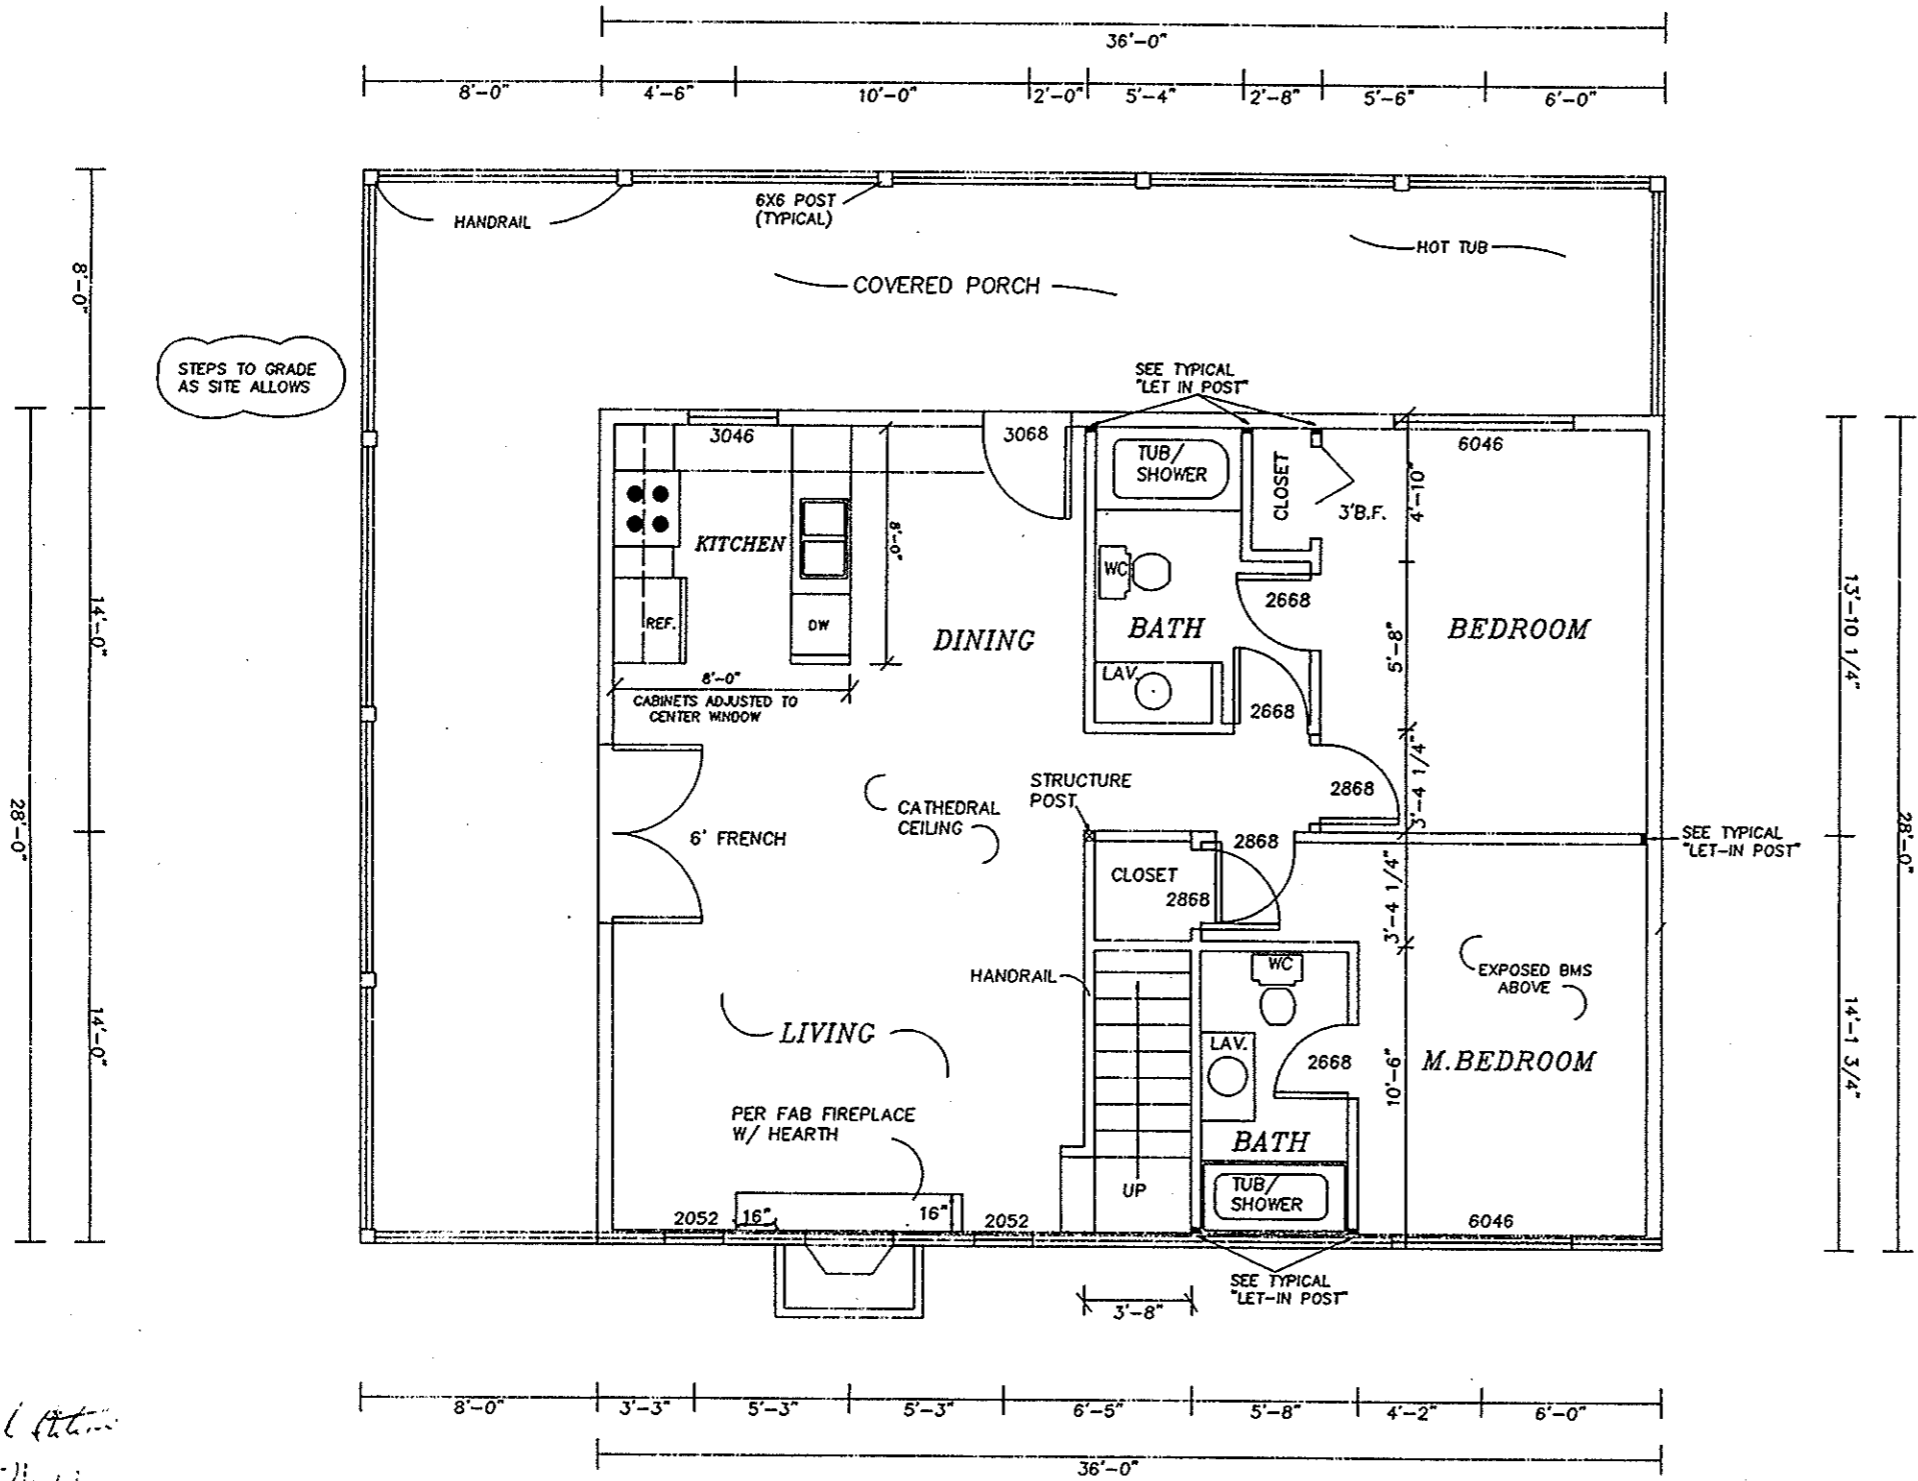

th Daniel H. Hines
Architect


SCALE 1/4" = 1.0'

MAIN FLOOR PLAN
 DOUGLAS LAKE RESORT
 MOUNTAIN LAUREL

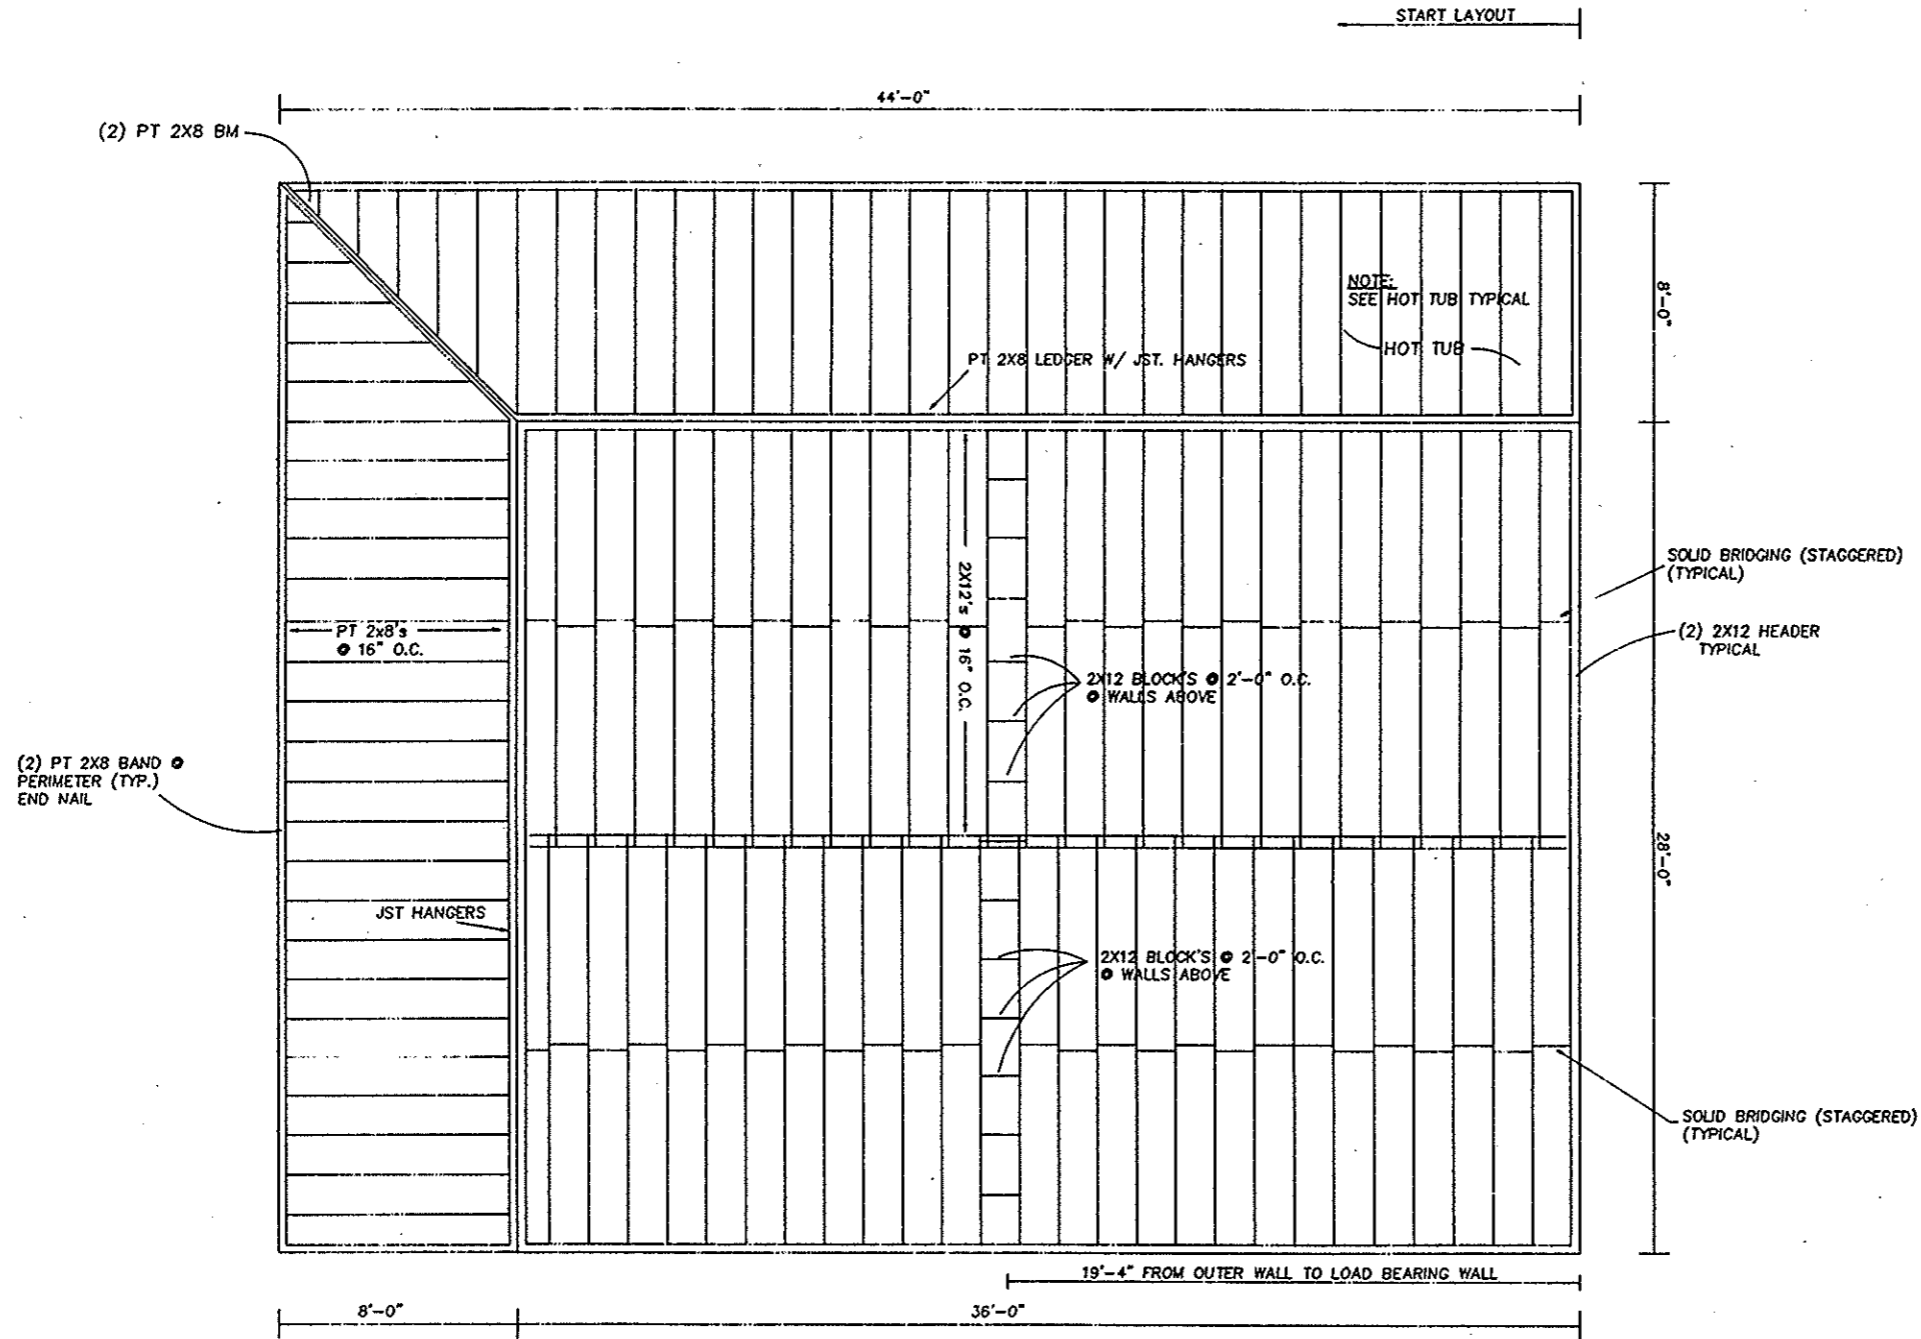

SCALE 1/4" = 1.0'


FLOOR FRAMING
DOUGLAS LAKE RESORT
MOUNTAIN LAUREL

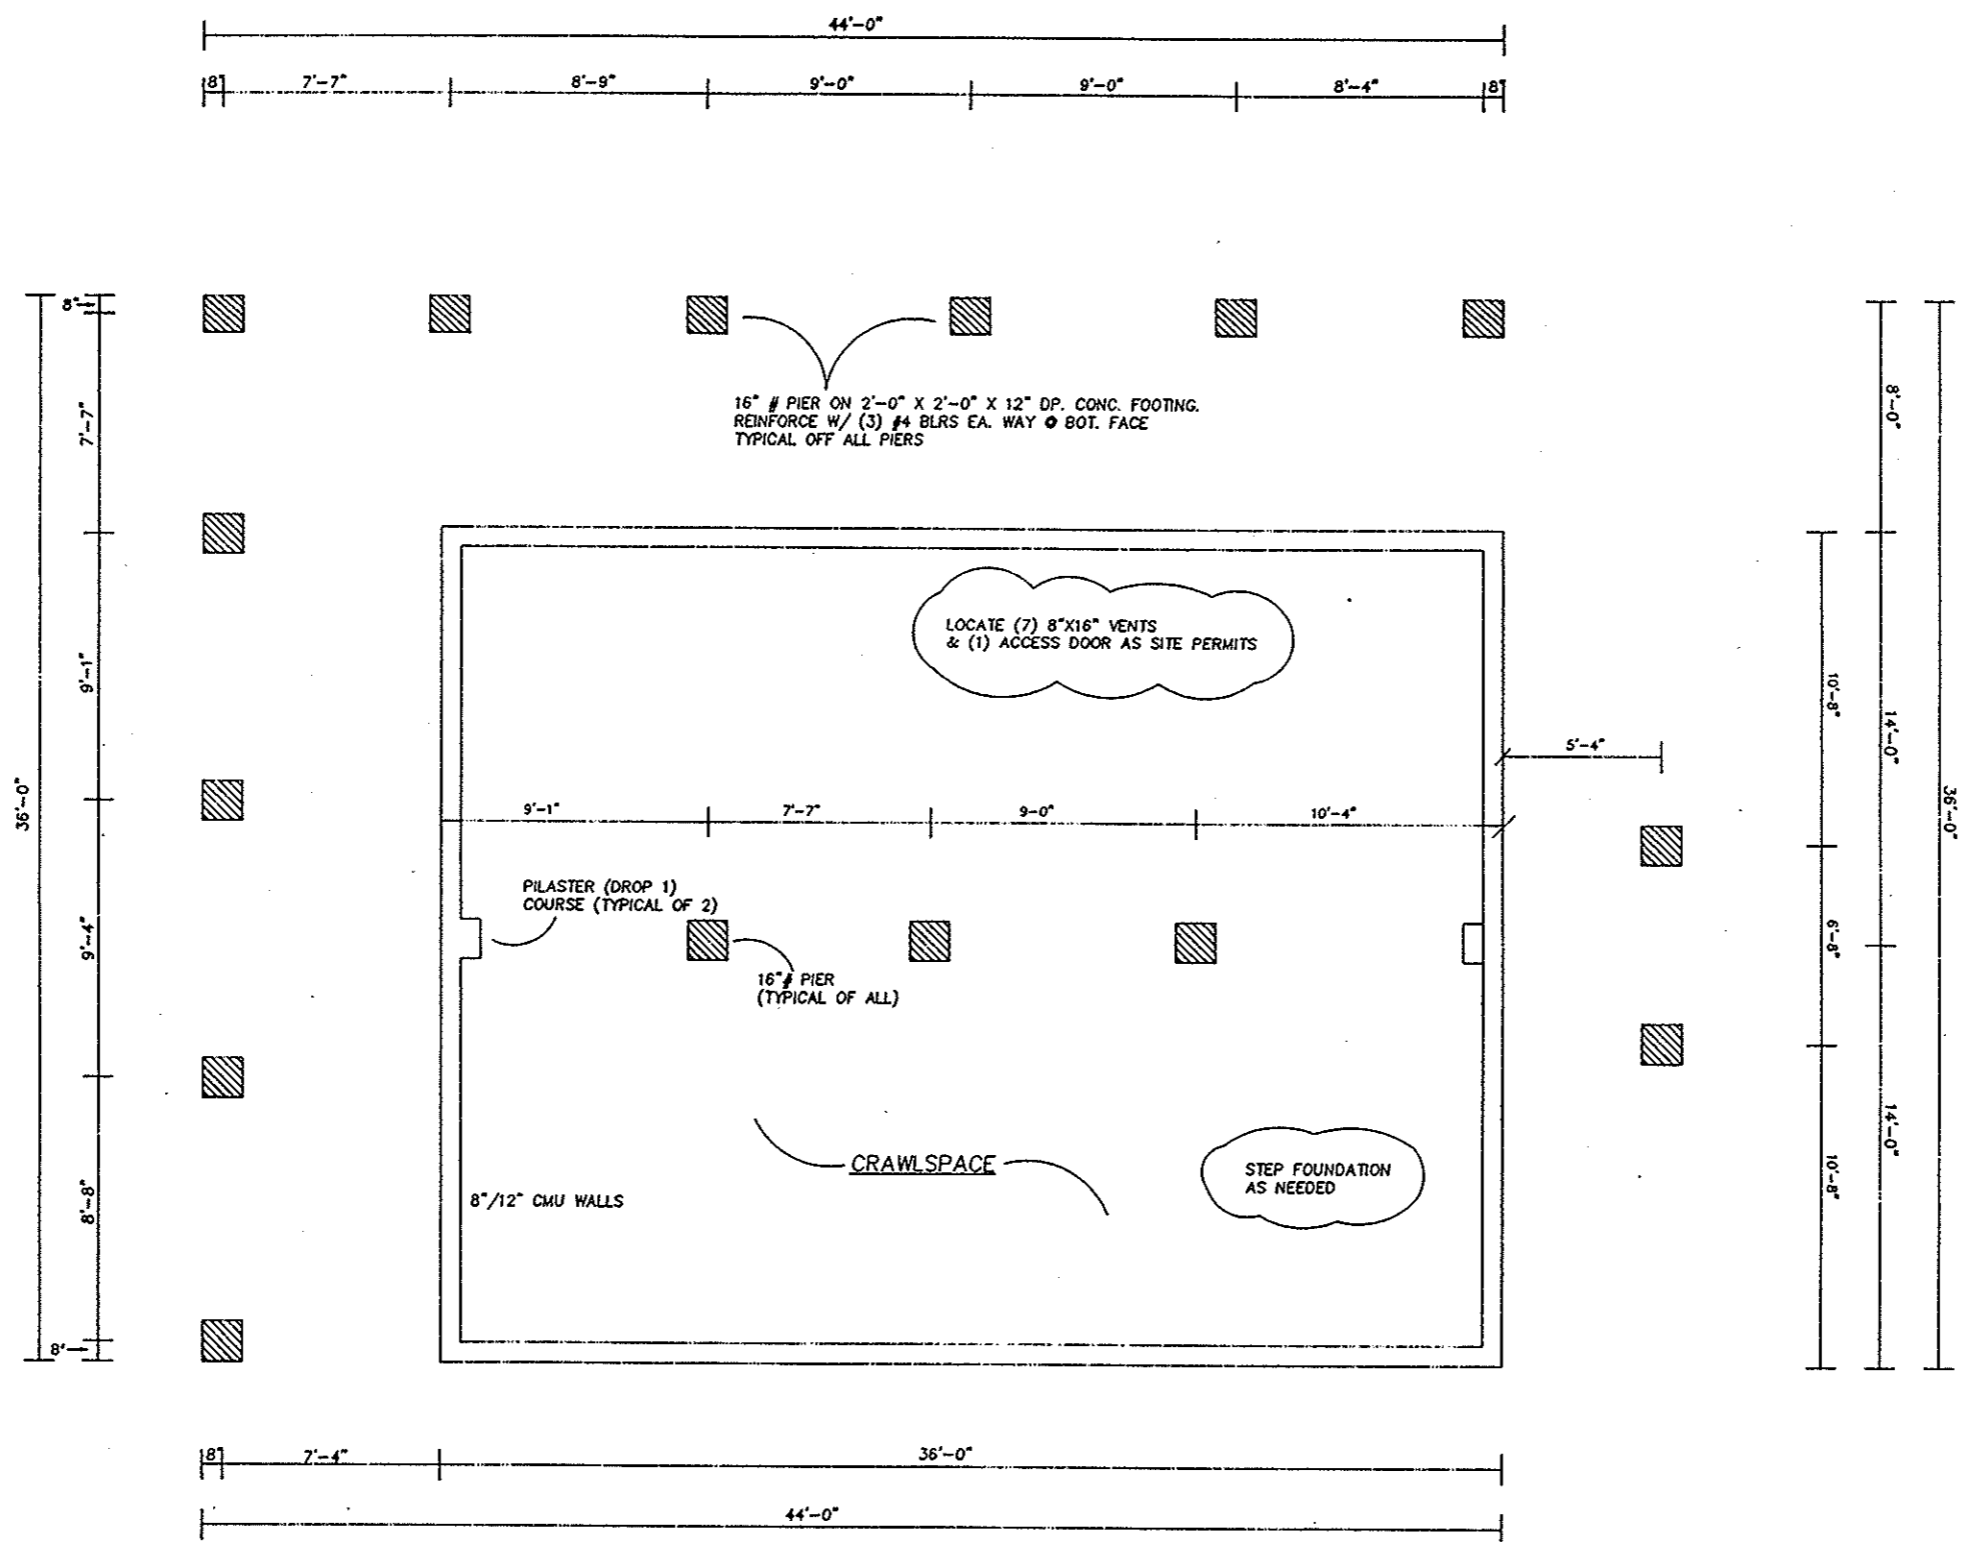


16" # PIER ON 2'-0" X 2'-0" X 12" DP. CONC. FOOTING.
REINFORCE W/ (3) #4 BLRS EA. WAY @ BOT. FACE
TYPICAL OFF ALL PIERS

SCALE 1/4" = 1.0'

FOUNDATION PLAN
DOUGLAS LAKE RESORT
MOUNTAIN LAUREL

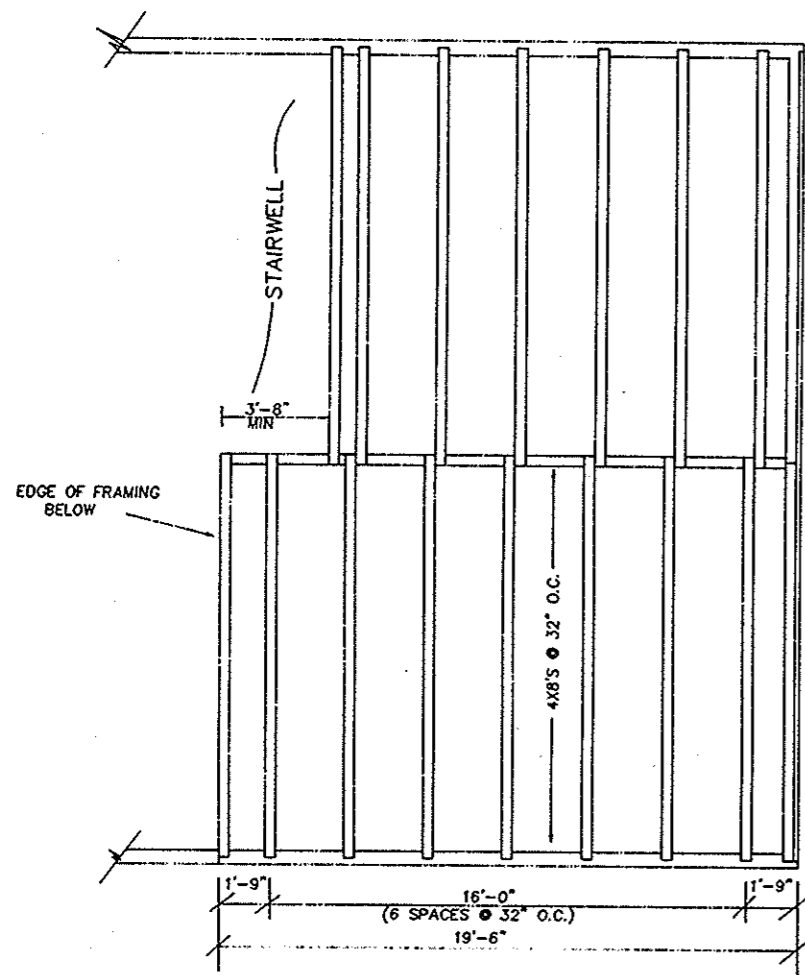

UPPER FLOOR FRAMING

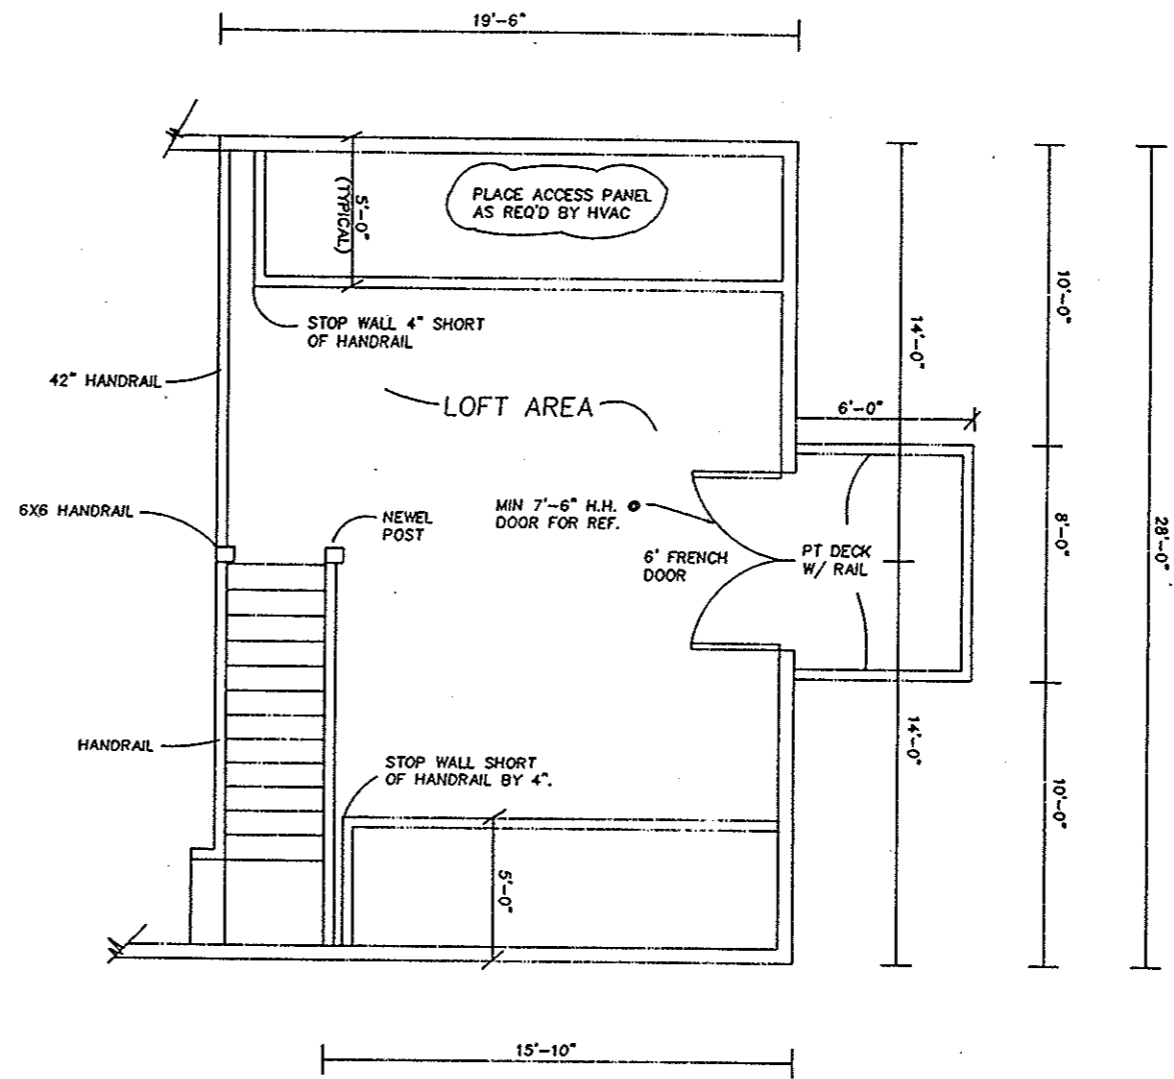

UPPER FLOOR

SCALE 1/4" = 1.0'

UPPER FLOOR
DOUGLAS LAKE RESORT
MOUNTAIN LAUREL